




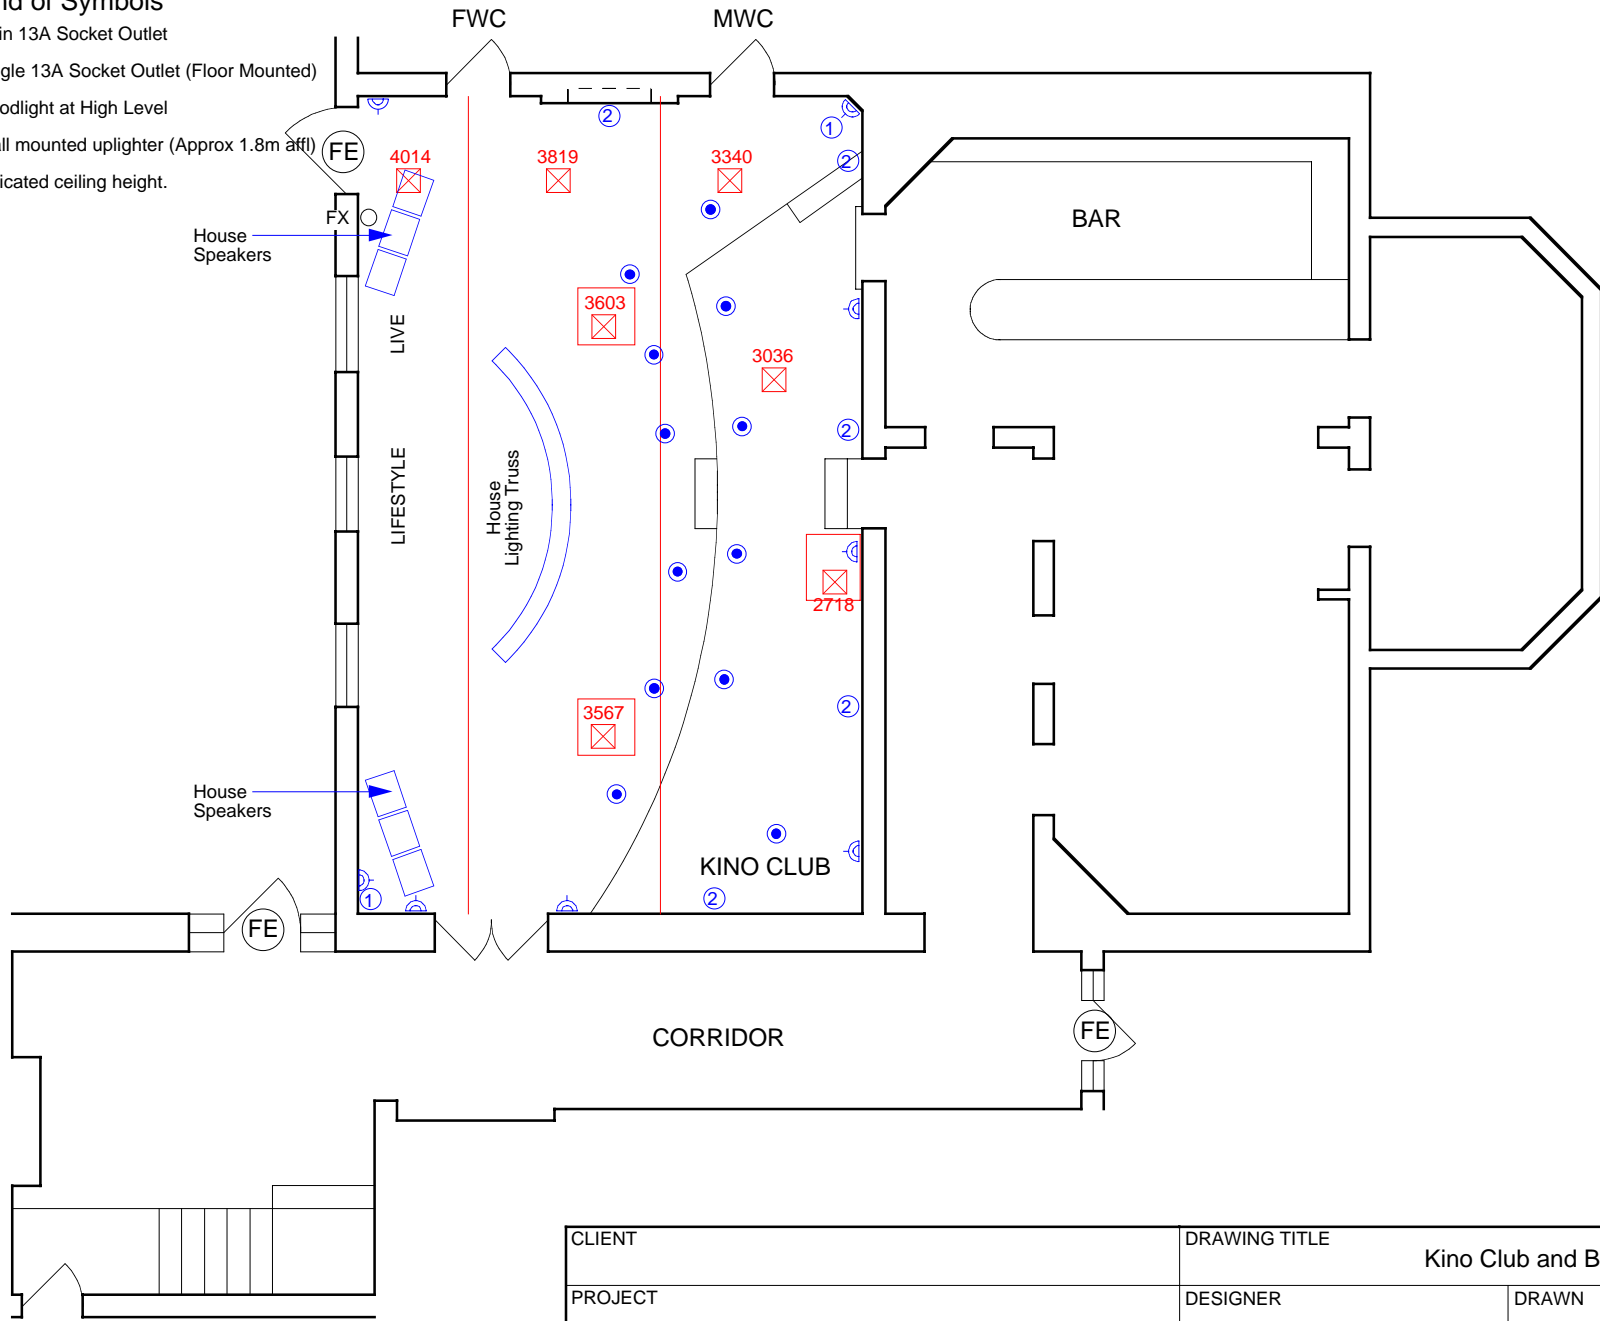


**Legend of Symbols**

-  Twin 13A Socket Outlet
-  Single 13A Socket Outlet (Floor Mounted)
-  Floodlight at High Level
-  Wall mounted uplighter (Approx 1.8m affl)
-  Indicated ceiling height.



CLIENT	DRAWING TITLE	
PROJECT	Kino Club and Bar	
JOB NO.	DESIGNER	DRAWN
VENUE	SCALE	DATE
Hotel Barcelona	REVISION	DRAWING NO.

THIS DRAWING AND ANY INFORMATION CONTAINED THEREON IS THE COPYRIGHT OF WARWICK CORPORATE EVENTS ©

